




ELEVATION

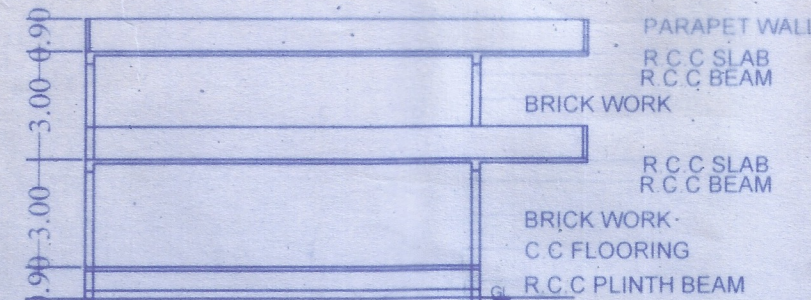



SECTION-AA'

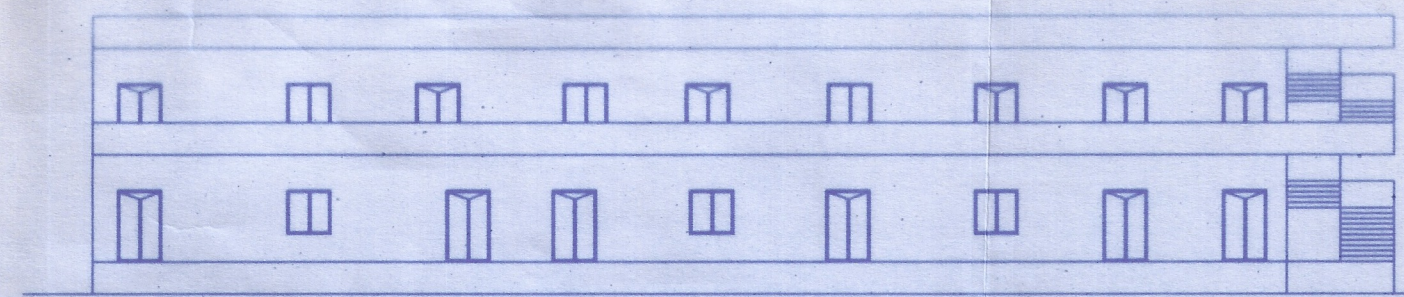


ELEVATION

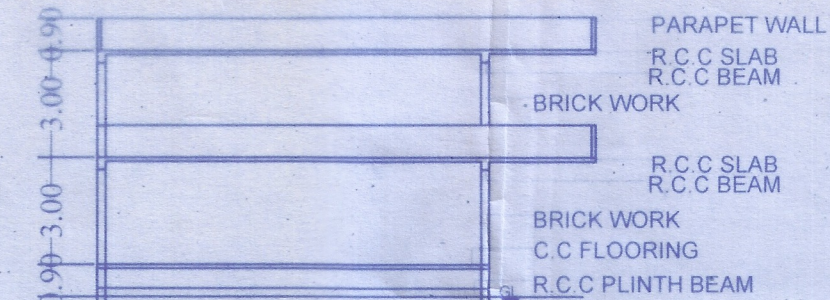


SECTION-BB'

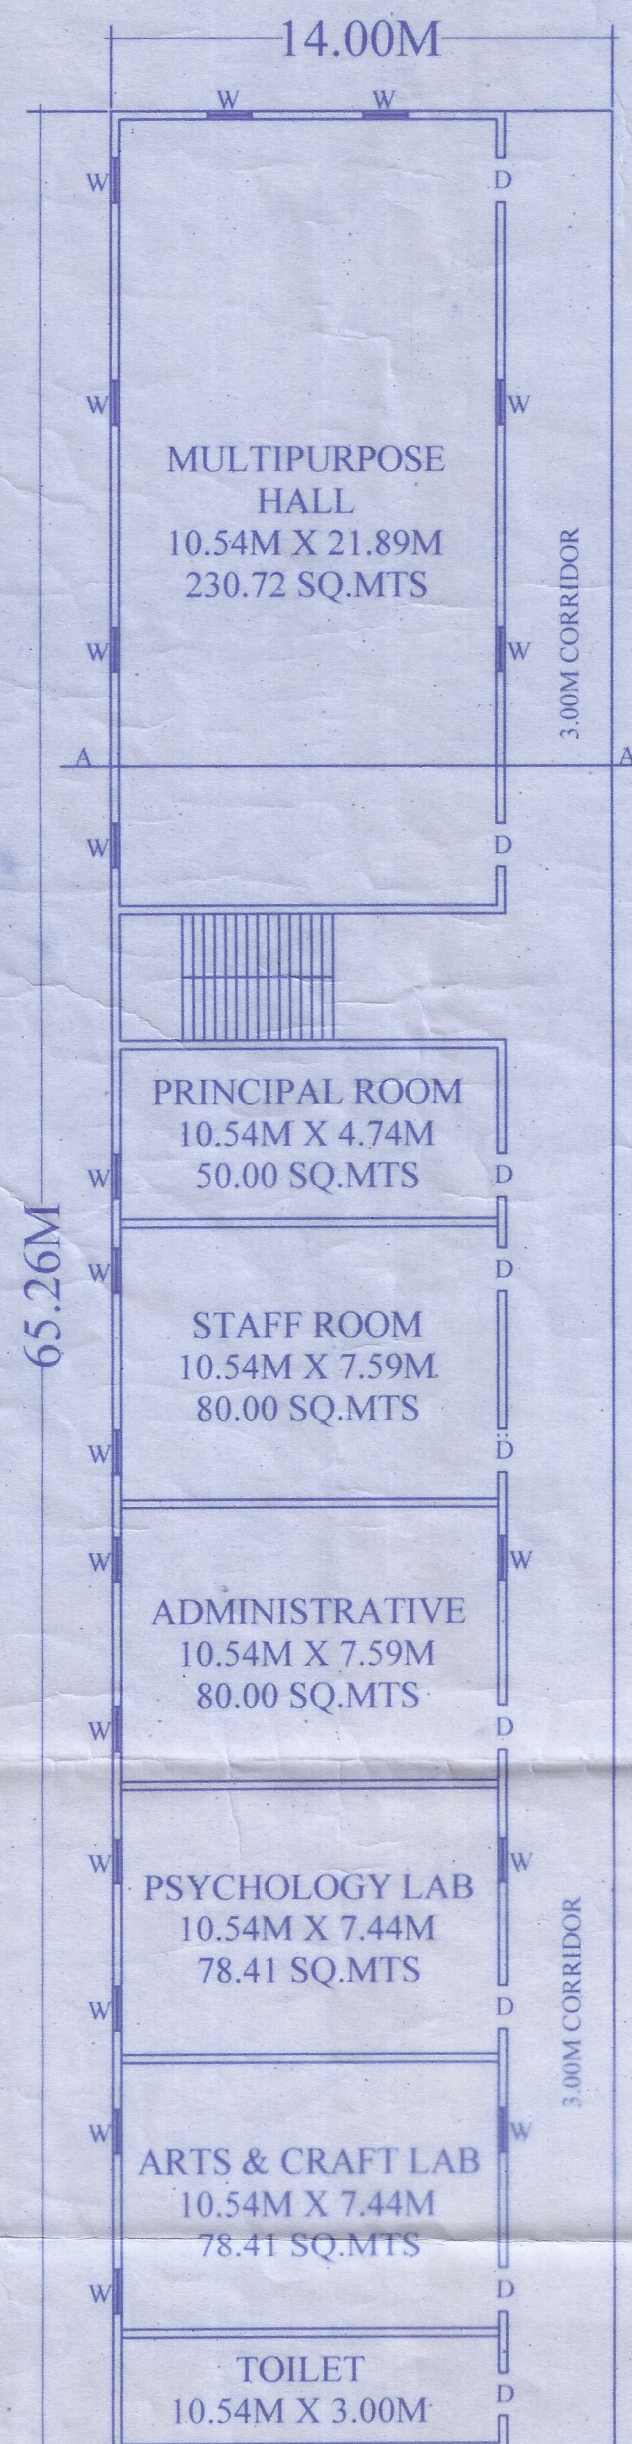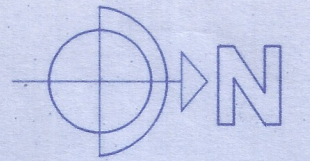


GROUND FLOOR PLAN  
(BLOCK - 1)

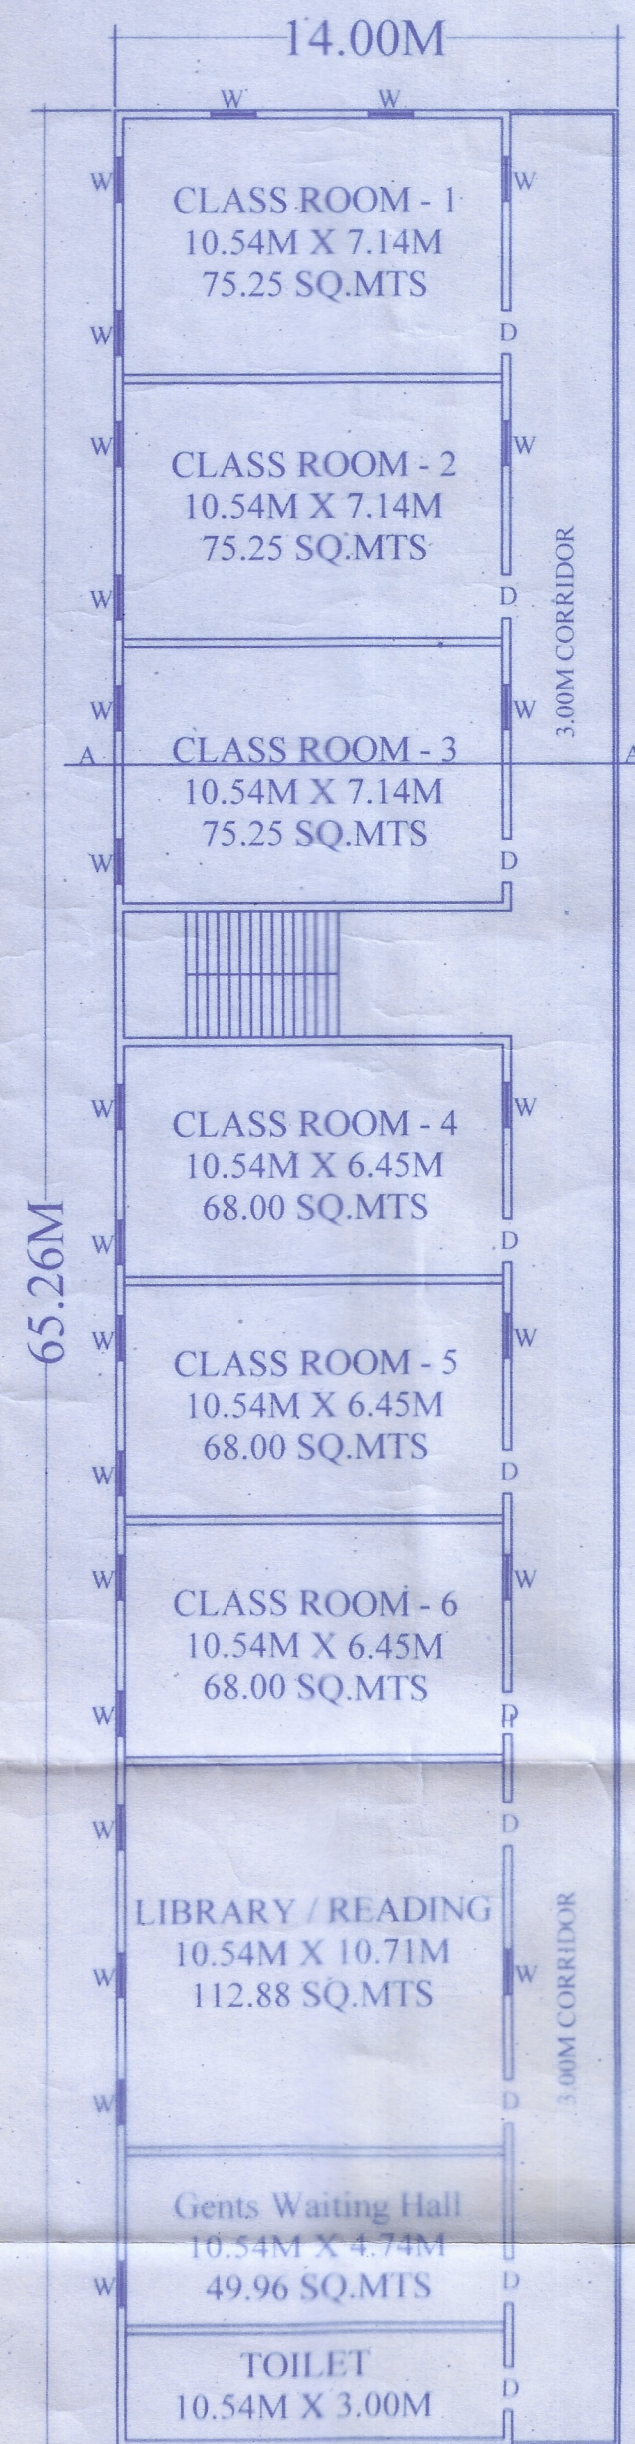

FIRST FLOOR PLAN  
(BLOCK - 1)

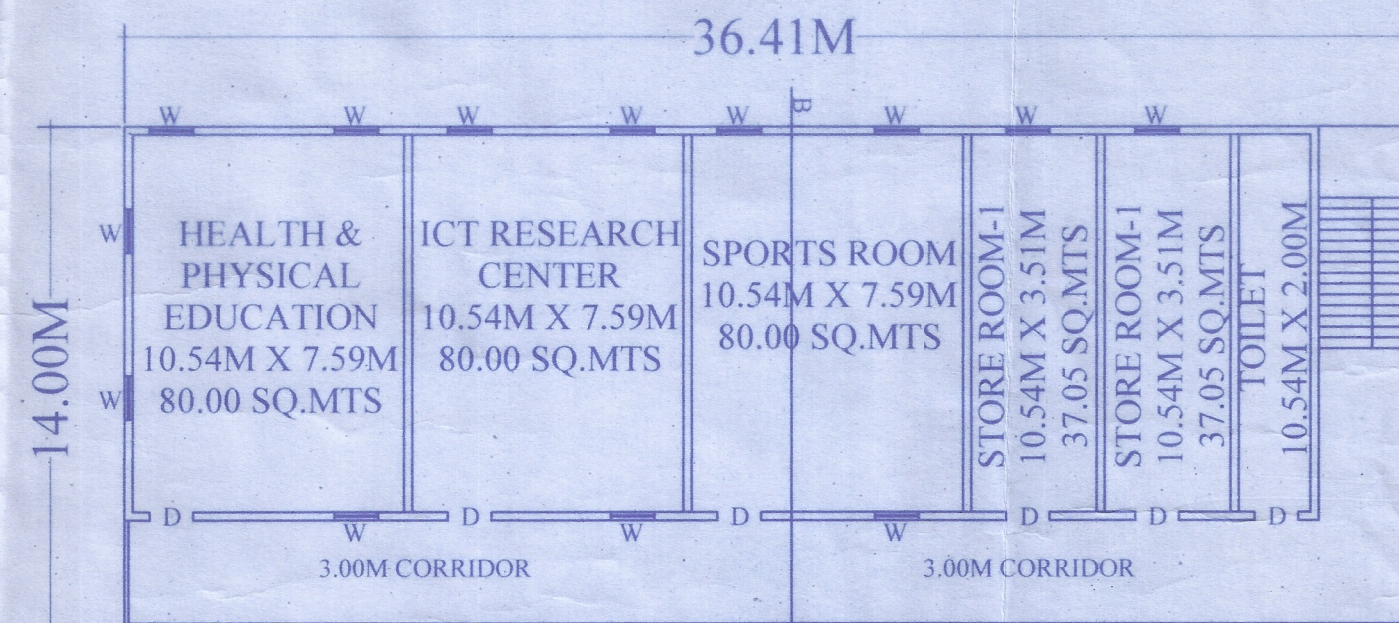

FIRST FLOOR PLAN (BLOCK - 2)

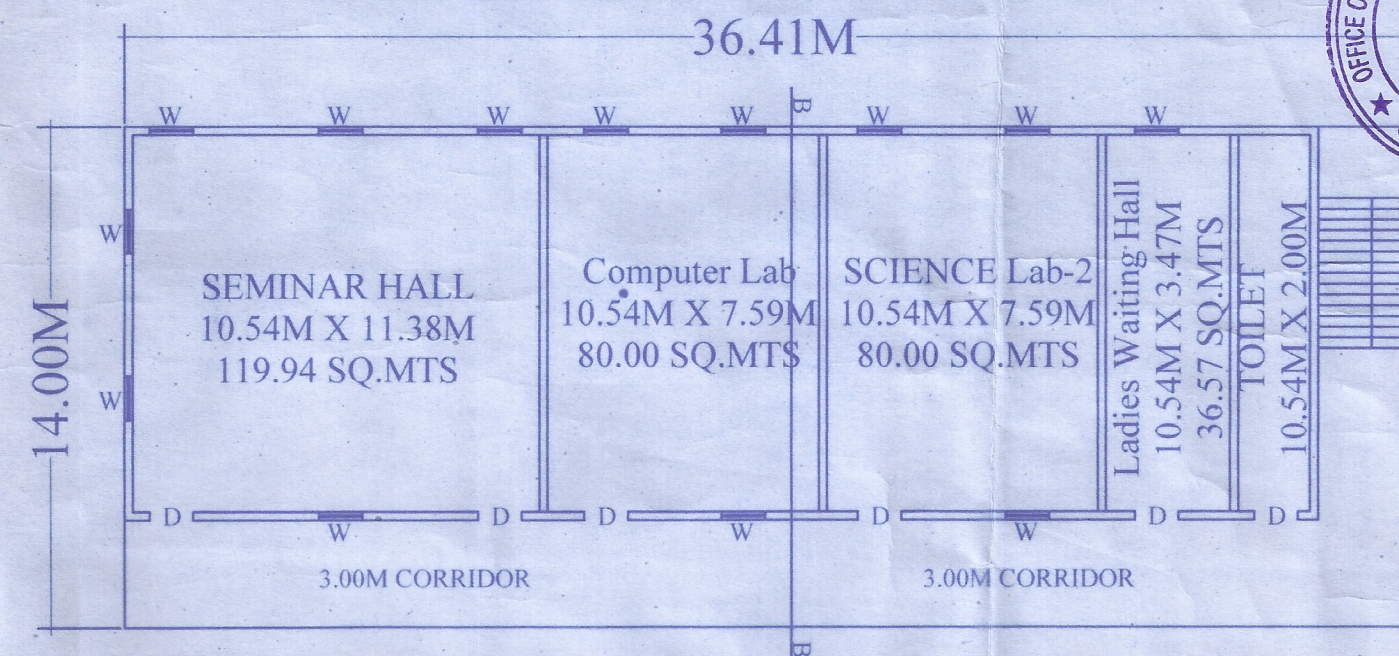

GROUND FLOOR PLAN (BLOCK - 2)

PLAN SHOWING THE EXISTING OF R.C.C ROOF BLOCK - 1 GROUND, FIRST FLOORS, BLOCK - 2 GROUND, FIRST FLOORS COLLEGE BUILDING OF "VIVEKANANDA COLLEGE OF EDUCATION" AT T.S NO : 178/1A1, 178/1A6 OF THROVAGUNTA VILLAGE, ONGOLE MANDAL, PRAKASAM DISTRICT.

SPONSORED BY : SRI GANESH EDUCATIONAL TRUST

### AREA'S

SITE AREA Ac. 1.03 Cents (OR) 4168.23 SQ.MTS  
BLOCK - 1 GROUND FLOOR AREA : 913.64 SQ.MTS  
BLOCK - 1 FIRST FLOOR AREA : 913.64 SQ.MTS  
BLOCK - 2 GROUND FLOOR AREA : 509.74 SQ.MTS  
BLOCK - 2 FIRST FLOOR AREA : 509.74 SQ.MTS  
TOTAL FLOOR AREA : 2846.76 SQ.MTS


### REFERENCES

D DOOR 1.22 X 2.00  
W WINDOW 1.22 X 1.37  
V VENTILATOR 1.00 X 0.60


NOTE : ALL DIMENSIONS ARE IN METERS  
(SCALE 1: 100)

| OFFICE USE | APPLICANT   |
|------------|---|
|            | <p><i>B. Chala</i><br/>Secretary &amp; Correspondent<br/>VIVEKANANDA COLLEGE OF EDUCATION<br/>Throvagunta (V), Ongole (M)<br/>Prakasam Dt., A.P. - 523 262</p>                        |
|            | LICENSED SURVEYOR   |
|            | <p>Cell No: 94401 59919<br/>N. NAGESWARA RAO<br/>GMC LICENCED SURVEYOR<br/>LICENCE No: 25<br/>SIGMA ARCHITECTS<br/>Door No: 8-10-297, 1st. Line, Nehru Nagar,<br/>GUNTUR-522 001.</p> |

Approved Subject T.C. Condition  
Recfile in the Proceeding B.P.  
No. 18 Dated 16.12.22  
As per Resolution No. 27  
Dated 25.12.22 Permission Per  
R.C.C. to Sri Ganesh Educational Trust

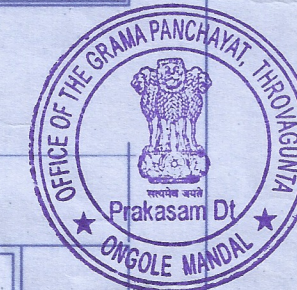

*25/12/2022*  
Panchayat Secretary  
GRAM PANCHAYAT  
THROVAGUNTA-523 262

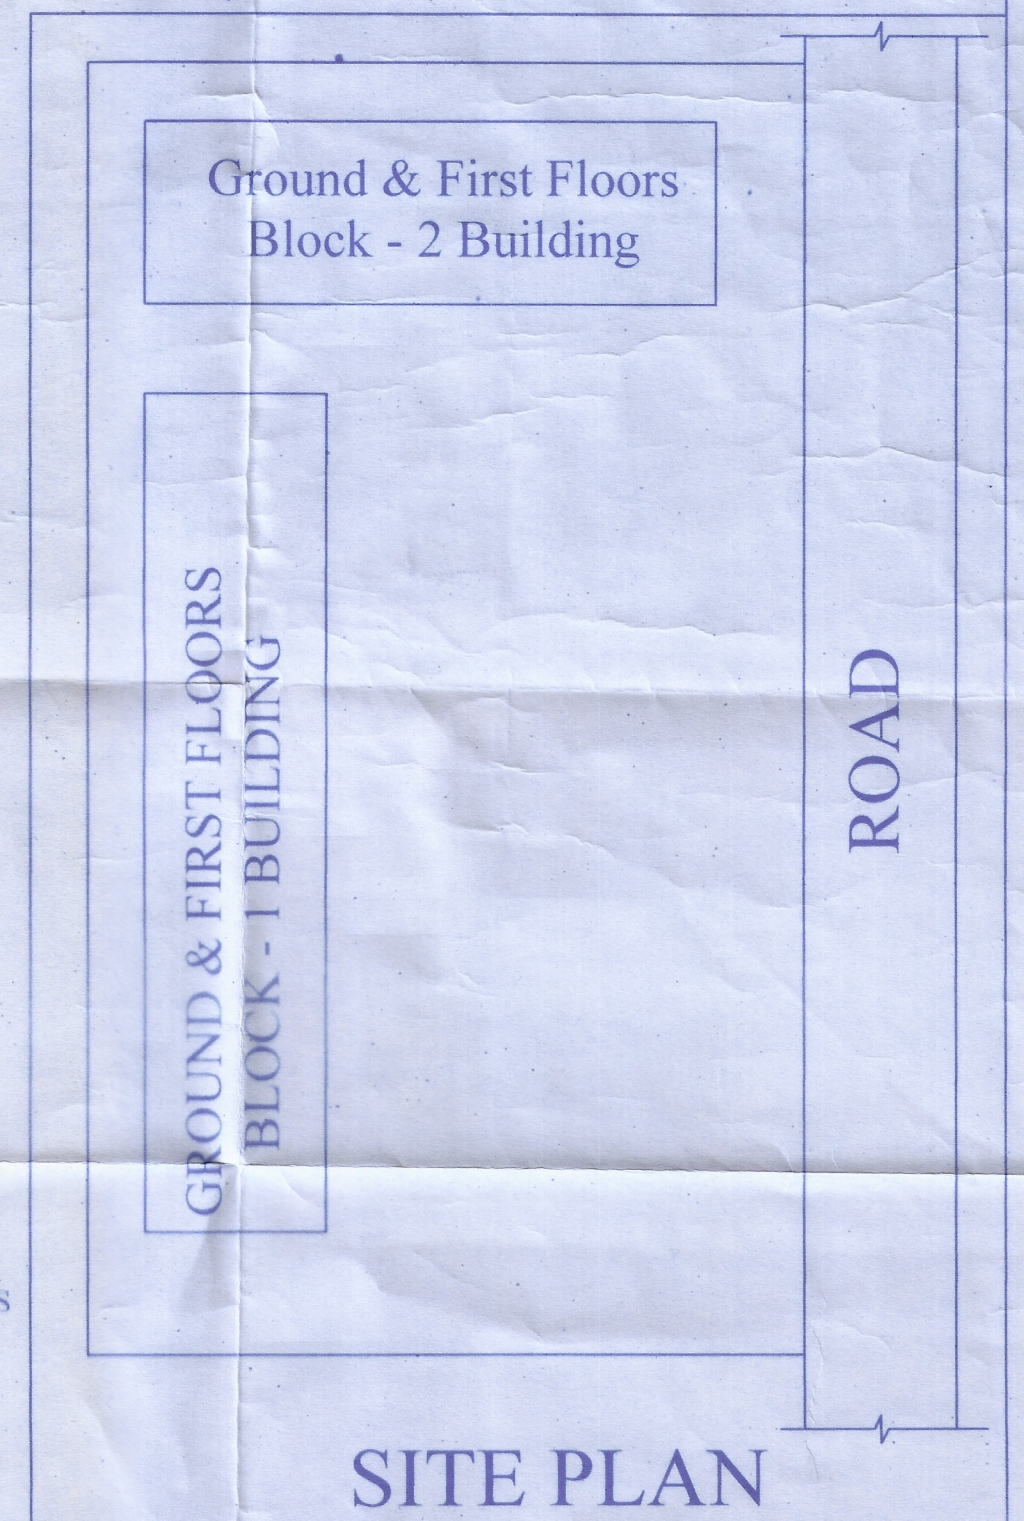

SITE PLAN